


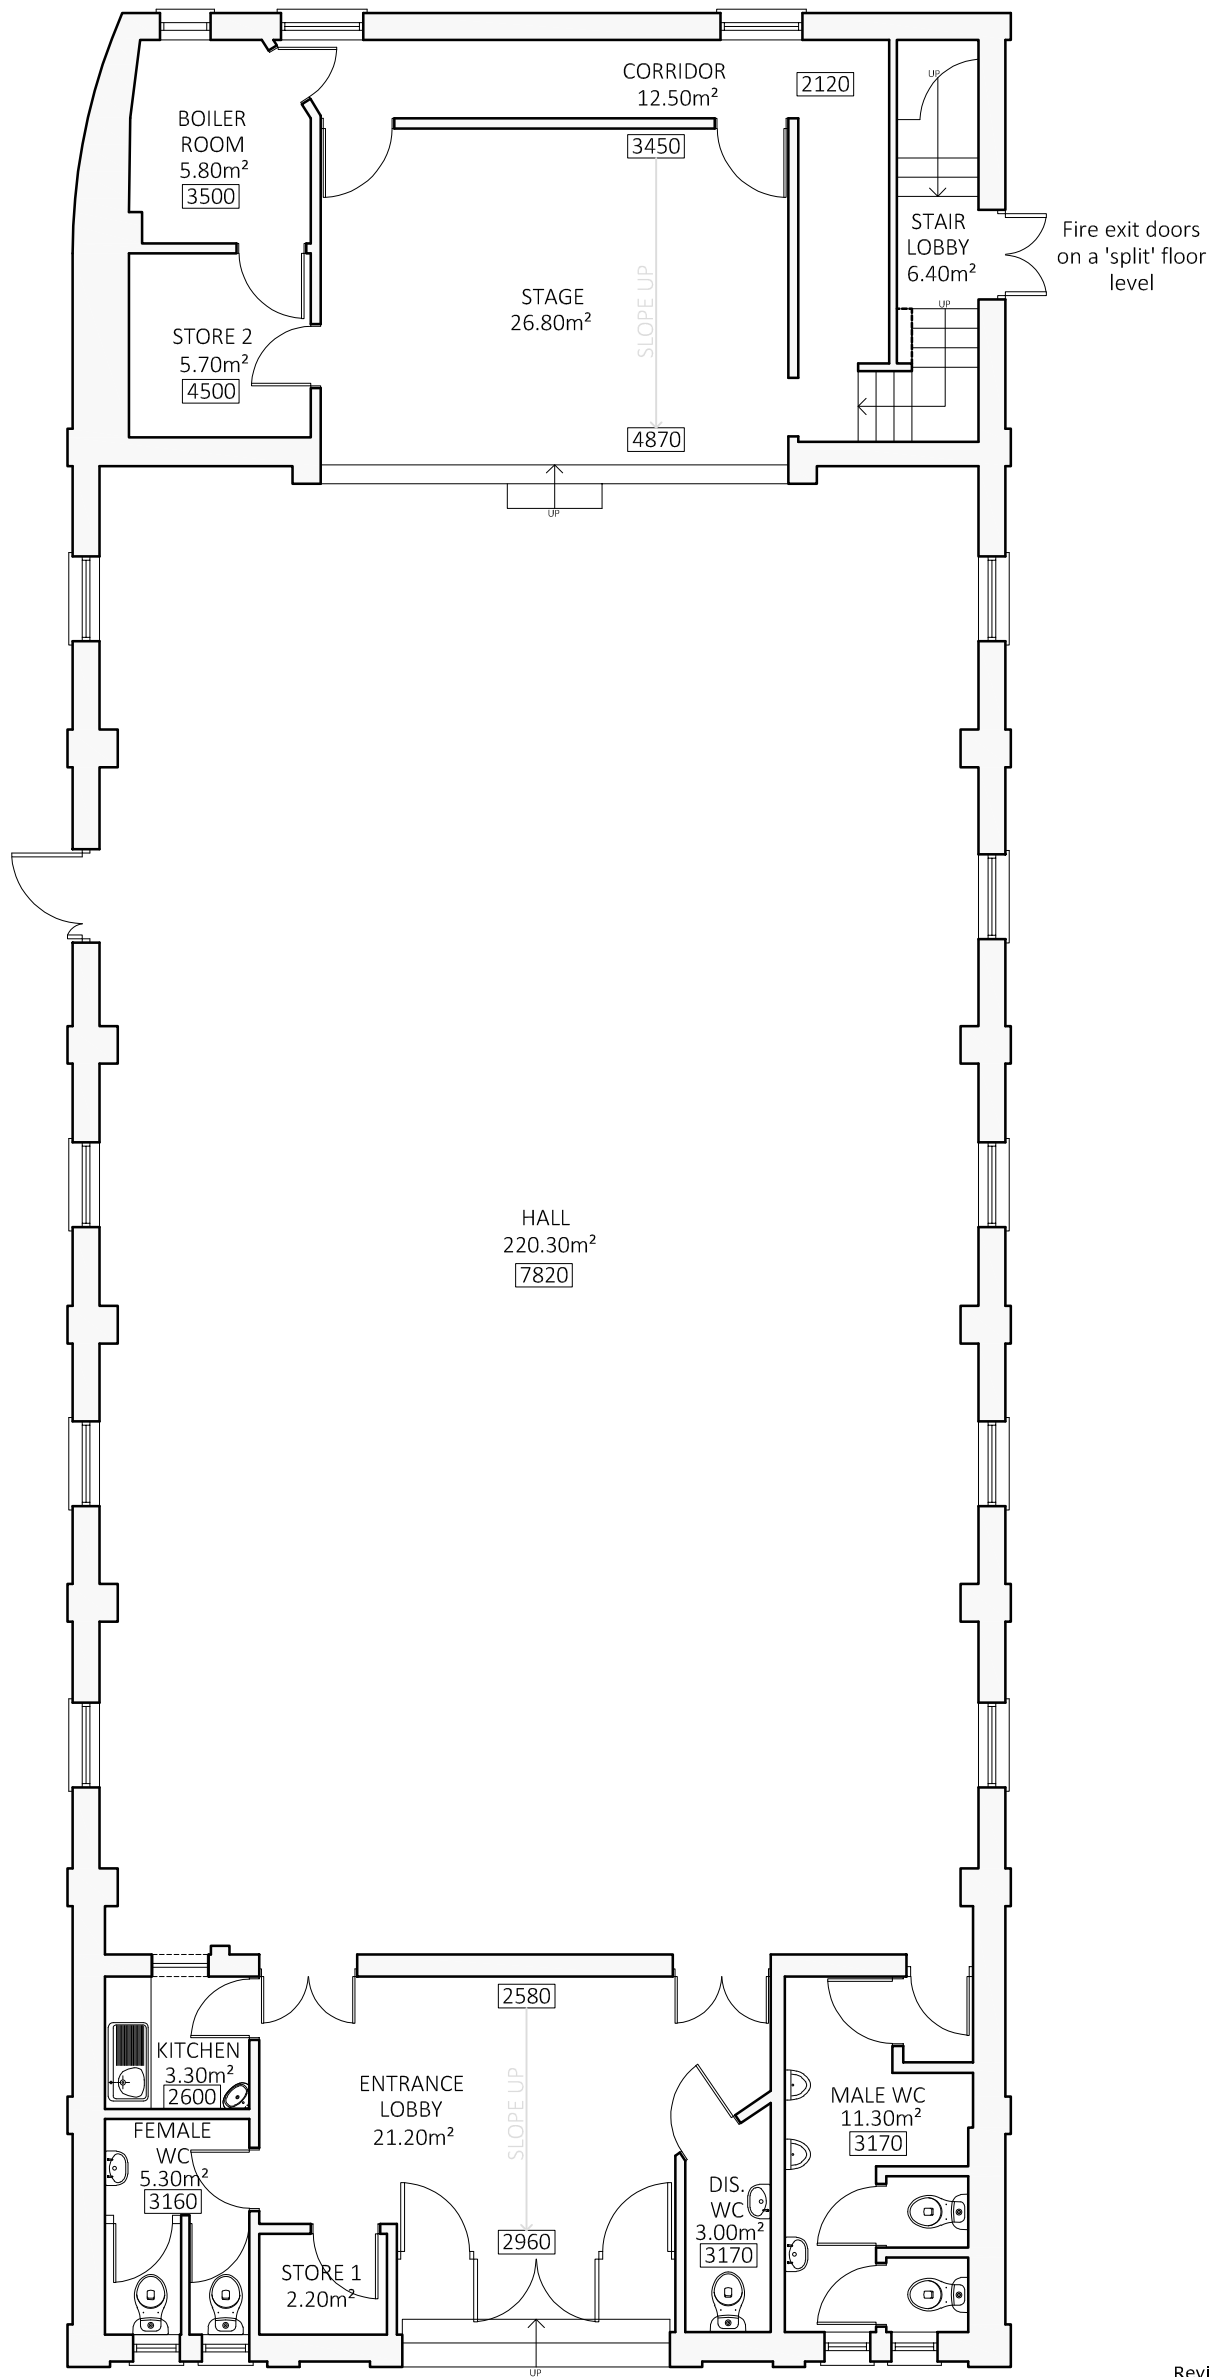

Ground Floor Plan
1:100 @ A3

Revisions:			
Rev'	Date	Init'	Description
-	---	-	-



HURLEY & DAVIES

12 Axis Court,
Riverside Business Park
Swansea, SA7 0AJ
TEL : 01792 791100
FAX : 01792 641110

contactus@hurleyanddaves.co.uk
www.hurleyanddaves.co.uk

This drawing must not be scaled, figured dimensions and levels should be used. Any inaccuracies must be notified to the Contract Administrator.

THIS DRAWING IS COPYRIGHT

206 High Street,
Blackwood, Caerphilly,
NP12 1AJ
TEL : 01495 225281

DRAWING STATUS.
INFORMATION

Client: GLYNNEATH TOWN COUNCIL
Project: GLYNNEATH TOWN HALL RECONFIGURATION WORKS
Title: EXISTING GROUND FLOOR PLAN

Drawing No.
HD.4929.AR.01.00.121

Rev.

Scale: 1:100 @ A3
Date: 29/03/2023
Drawn: WP
Checked: CH/PH
Approved: