


EXTERNAL WALL THICKNESS ASSUMED
SAME AS GROUND FLOOR

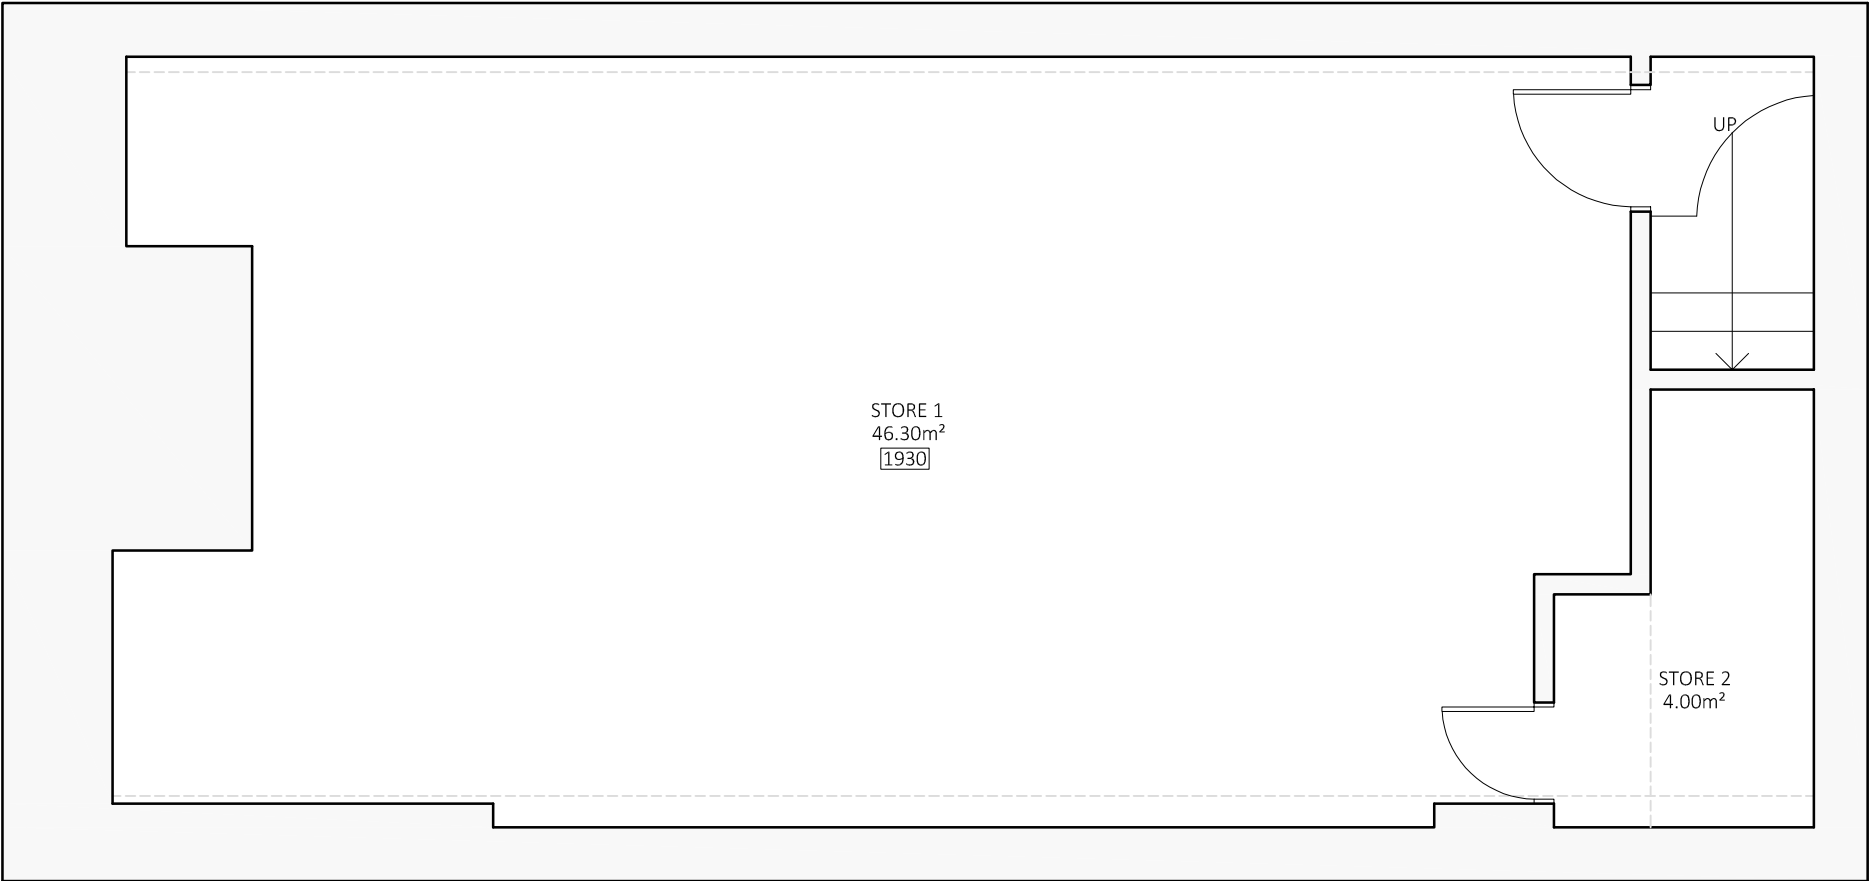

Basement Floor Plan
1:50 @ A3

Revisions:			
Rev'	Date	Init'	Description
-	---	-	-